

FLOOR PLAN

SHEET NO.:

1

DATE:

4/17/18

DRAWN BY:

BEAN

THE GROVE @ LEGACY


LOT 20 B

COLLATERAL



Pyatt Builders
Noblesville, IN 46062
317-379-0184

PyattBuilders.com

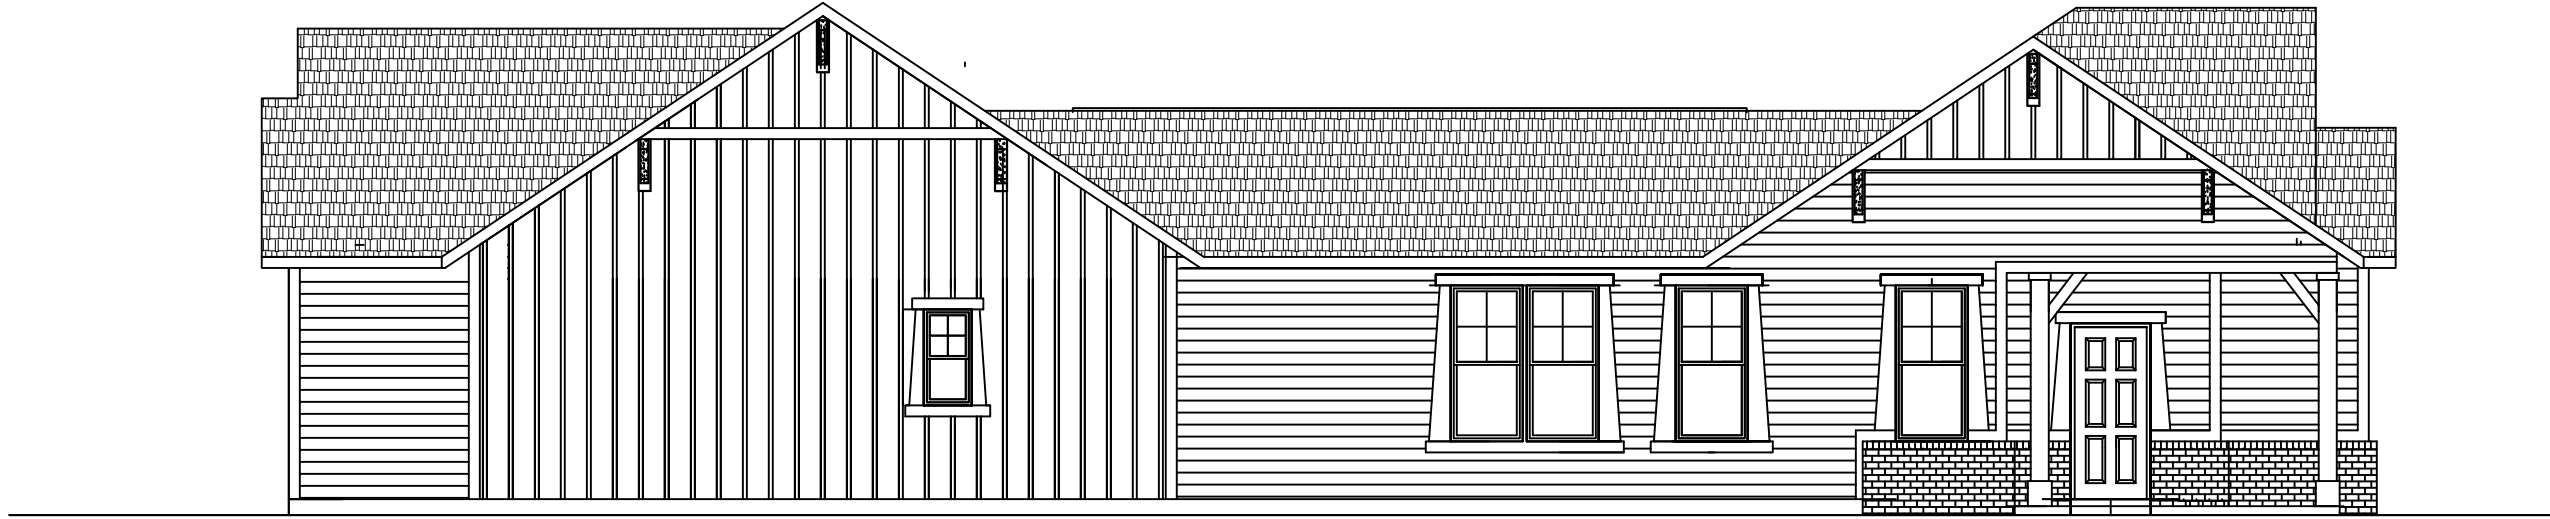

SIDE ELEVATION



FRONT ELEVATION

SHEET NO.:

2

DATE:

4/17/18

DRAWN BY:

BEAN

THE GROVE @ LEGACY

LOT 20 B

COLLATERAL



Pyatt Builders
Noblesville, IN 46062
317-379-0184

PyattBuilders.com